
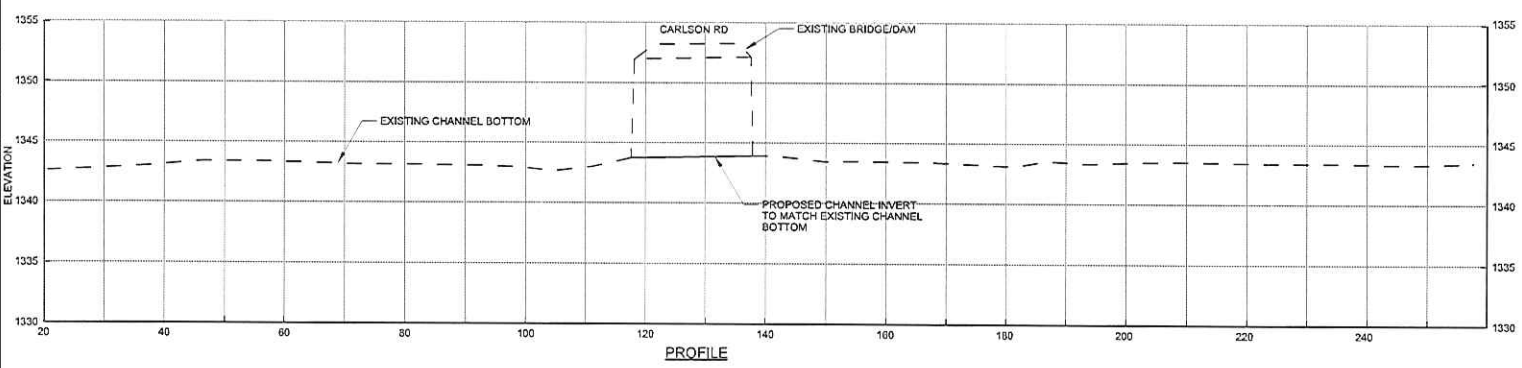


| HORIZONTAL/VERTICAL CONTROL |              |             |                |
|-----------------------------|--------------|-------------|----------------|
| POINT ID                    | NORTHING (Y) | EASTING (X) | ELEVATION (FT) |
| CTRL-1                      | 426427.15    | 662034.11   | 1353.42        |
| CTRL-2                      | 426360.17    | 662009.92   |                |

- NOTES:**
- COORDINATES BASED ON SAWYER COUNTY COORDINATE SYSTEM, US SURVEY FOOT.
  - ELEVATIONS REFER TO NAVD88.

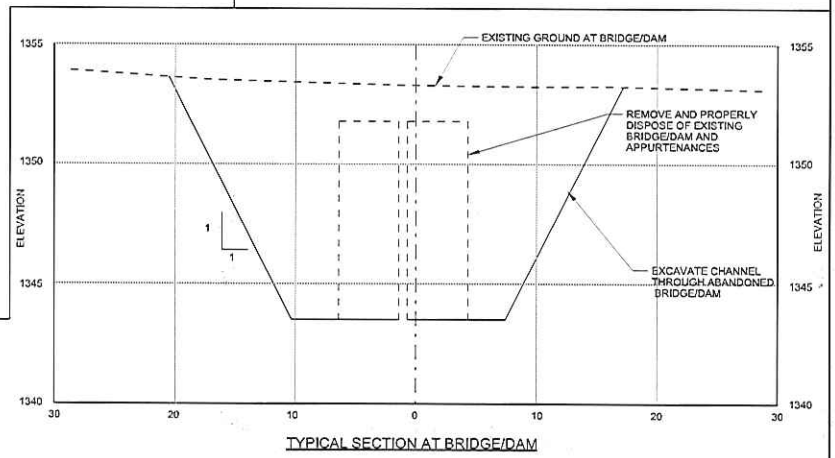

|           |     |    |      |           |
|-----------|-----|----|------|-----------|
| DRAWN:    | ELJ |    |      |           |
| DESIGNED: | RTV |    |      |           |
| CHECKED:  | RTV |    |      |           |
|           | NO. | BY | DATE | REVISIONS |

**SEH**  
 PHONE: 651.490.2000  
 3535 VADNAIS CENTER DR.  
 ST. PAUL, MN 55110

**CARLSON ROAD DAM  
 SAWYER COUNTY WISCONSIN**

PLAN & PROFILE  
 TYPICAL SECTION

FILE NO.  
 SAWLW11934

C1